

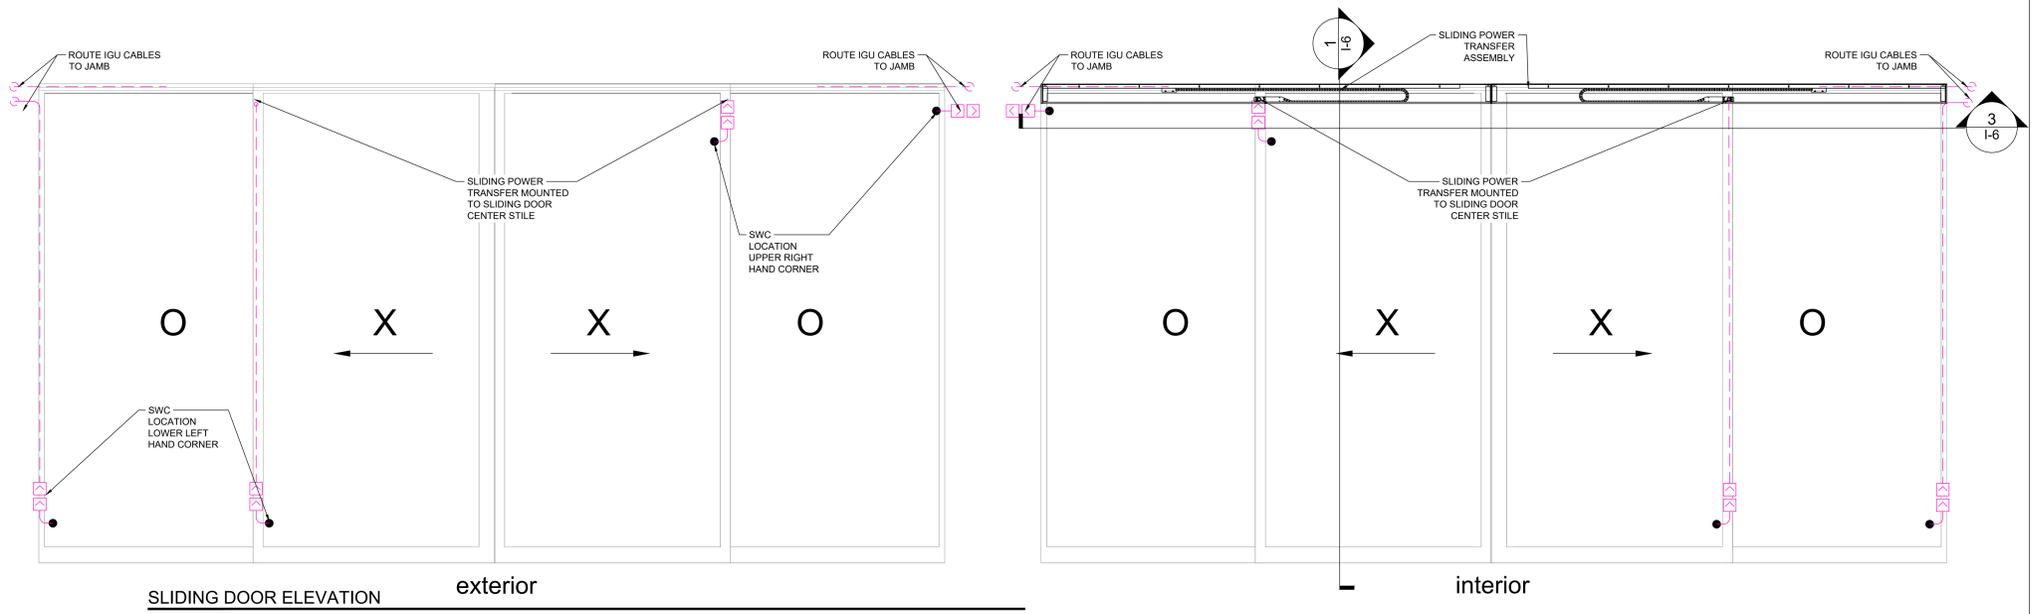
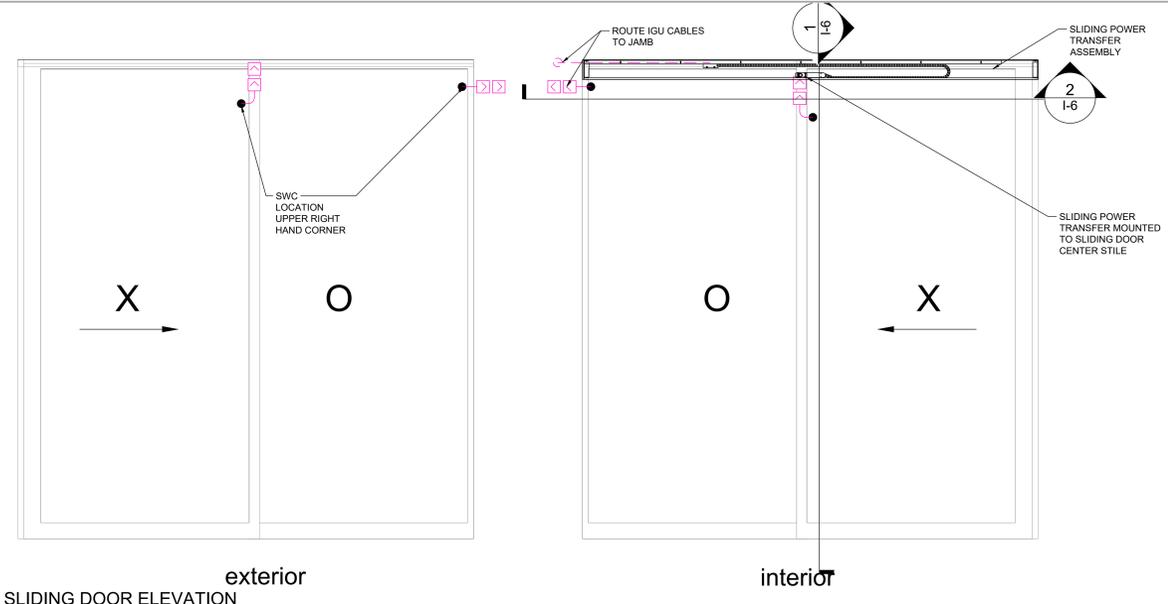
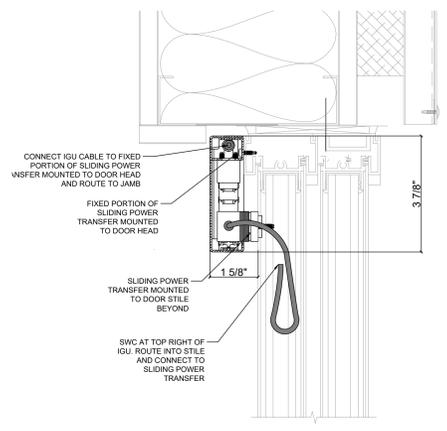


NOTES:
 1. ALL ROUTING SHOWN IS SCHEMATIC IN NATURE. GLAZER TO VERIFY ALL HOLE LOCATION AND SIZES PRIOR TO FABRICATION AS TO NOT INTERFERE WITH STRUCTURAL COMPONENTS OF GLAZING SYSTEM.
 2.

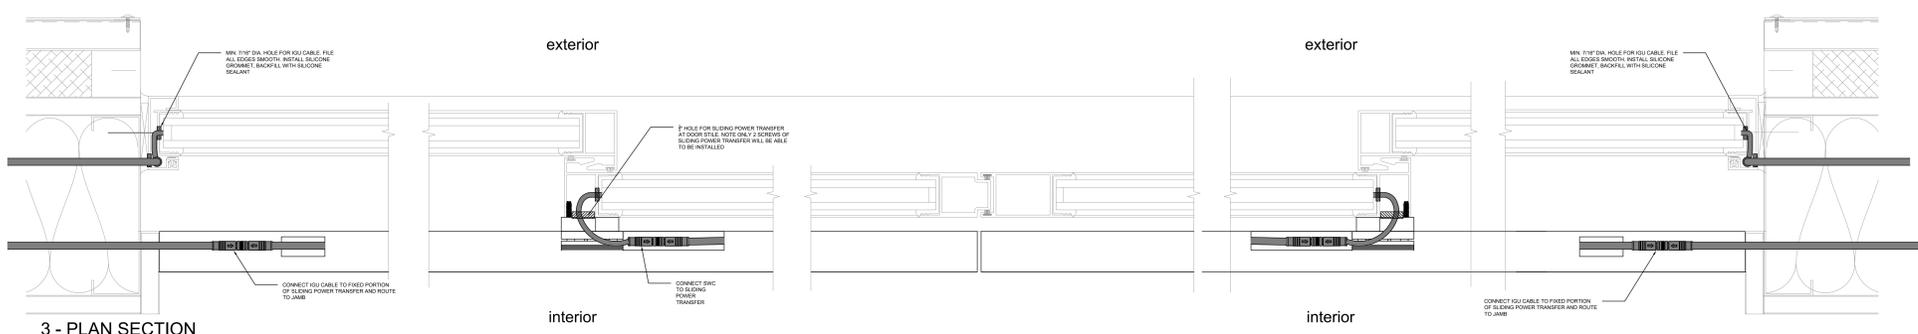

1 - SECTION
 1:1

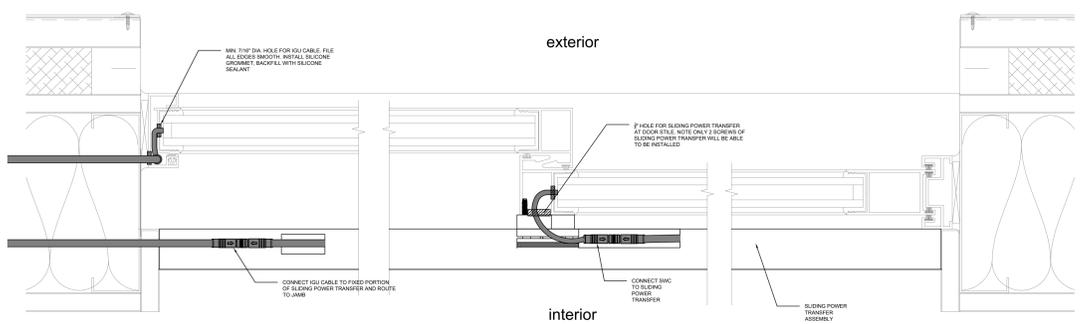

ELEVATIONS AND DETAILS - KAWNEER 1010 SLIDING DOORS WITH SLIDING POWER TRANSFER
 1/2"=1'-0"

SITE NAME
 BUILDING
 STREET ADDRESS
 CITY, STATE 00000

NO.	DESCRIPTION	DATE
01	PRELIMINARY	08/26/19

SHEET TITLE:
**KAWNEER
 1010 SLIDING DOOR
 INTEGRATION**
 DESIGN: XXXXXXXX
 CHECKED: XXXXXXXX
 REVIEW: XXXXXXXX
 ISSUE DATE: 11/18/20
 SHEET NUMBER:
340-10-###
 RELEASE #
01

VIEW, INC. CONFIDENTIAL
 THIS DOCUMENT AND THE INFORMATION CONTAINED HEREIN ARE CONFIDENTIAL AND CANNOT BE COPIED OR DISCLOSED IN WHOLE OR IN PART WITHOUT THE EXPRESS WRITTEN CONSENT OF VIEW, INC. © 2020 - VIEW, INC.